


Unit 1

THIRD FLOOR PLAN

Unit 2

Unit 1

First Floor	771
Second Floor	875
Third Floor	200
total living area	1,846 sq. ft.
1-Car Garage	197
Outdoor Living	326

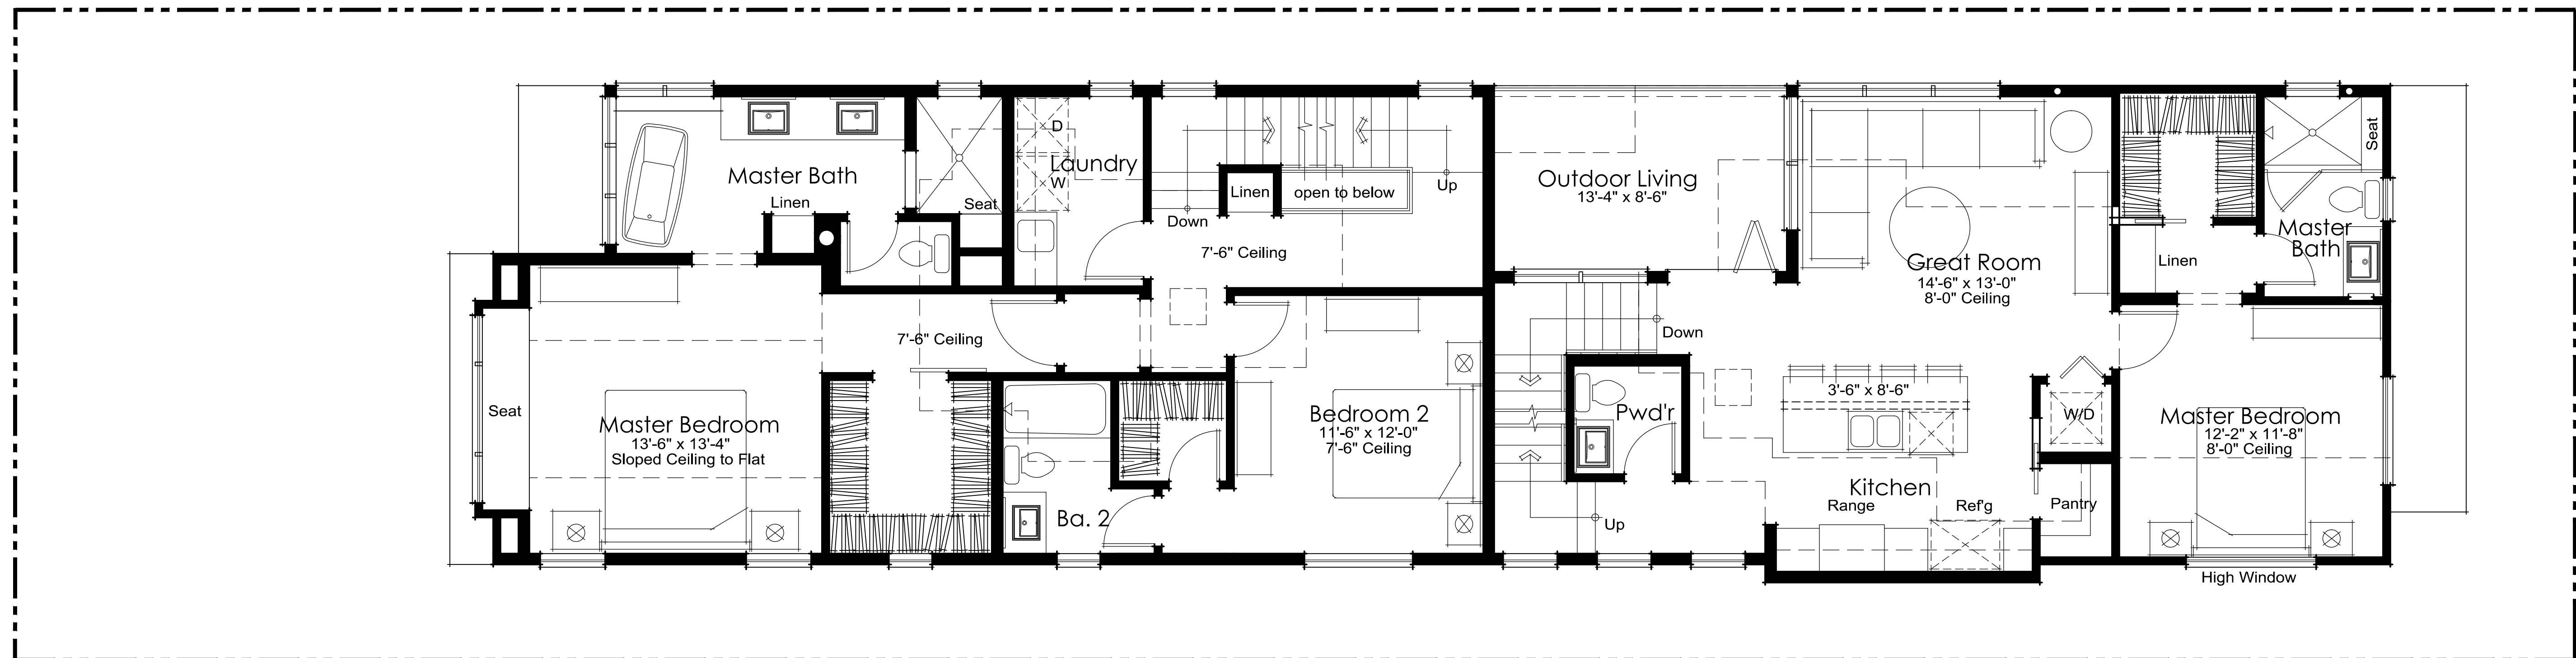


Unit 1

SECOND FLOOR PLAN

Unit 2

Unit 2


First Floor	105
Second Floor	760
Third Floor	242
total living area	1,107 sq. ft.
1-Car Garage	197
Deck	368
Loggia	114

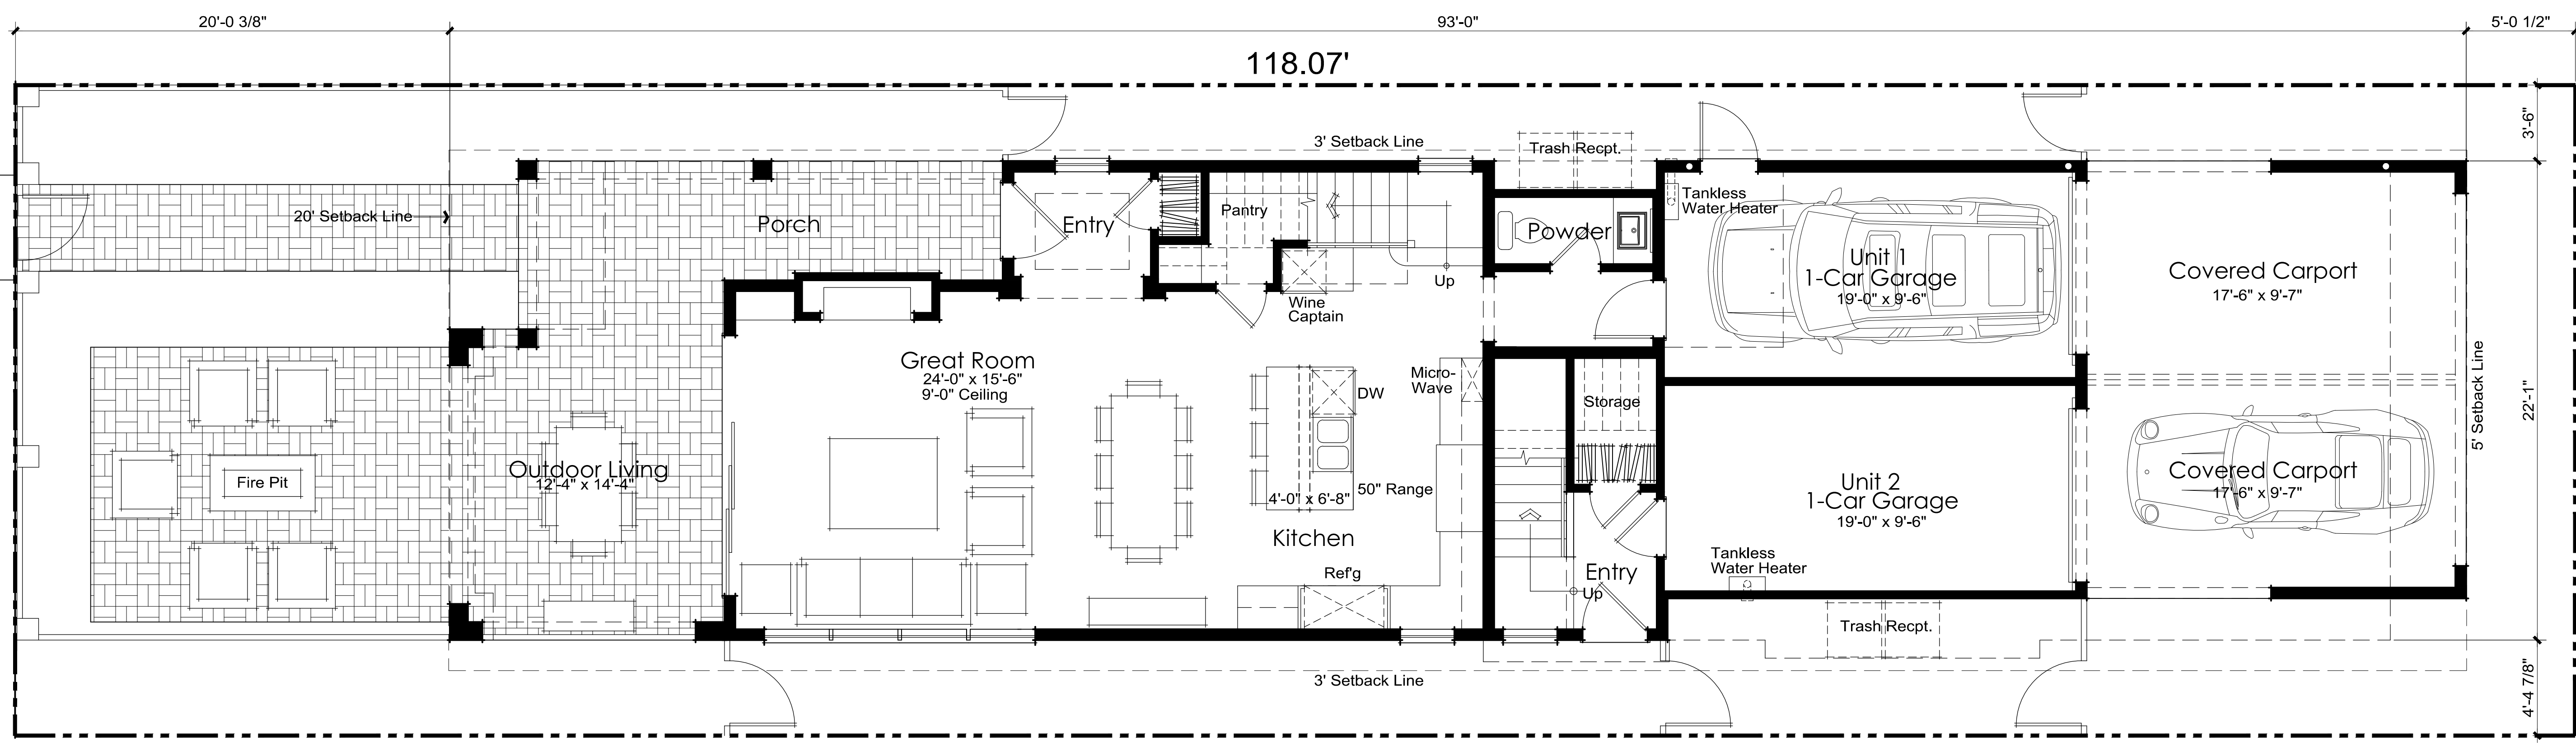


Unit 1

FIRST FLOOR PLAN

MARGUERITE AVENUE

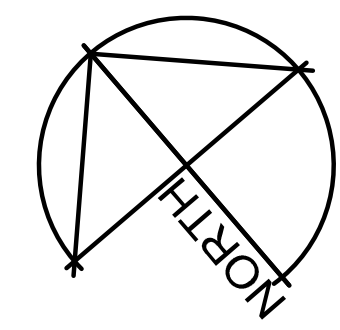

ALLEY

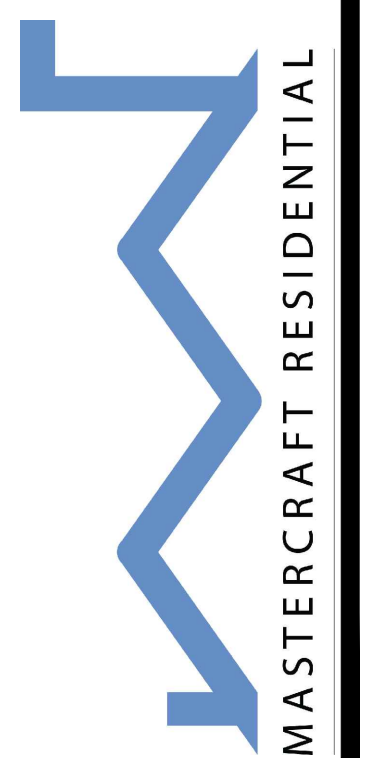

416 Marguerite Ave, Corona Del Mar, Ca.

Title
 Conceptual Floor Plan

Date
 September 21, 2016
 Project Number
 4334
 Scale
 1/4" = 1'-0"
 Revision
 9-15-16

Sheet No.
 A-2