



Second Floor Plan

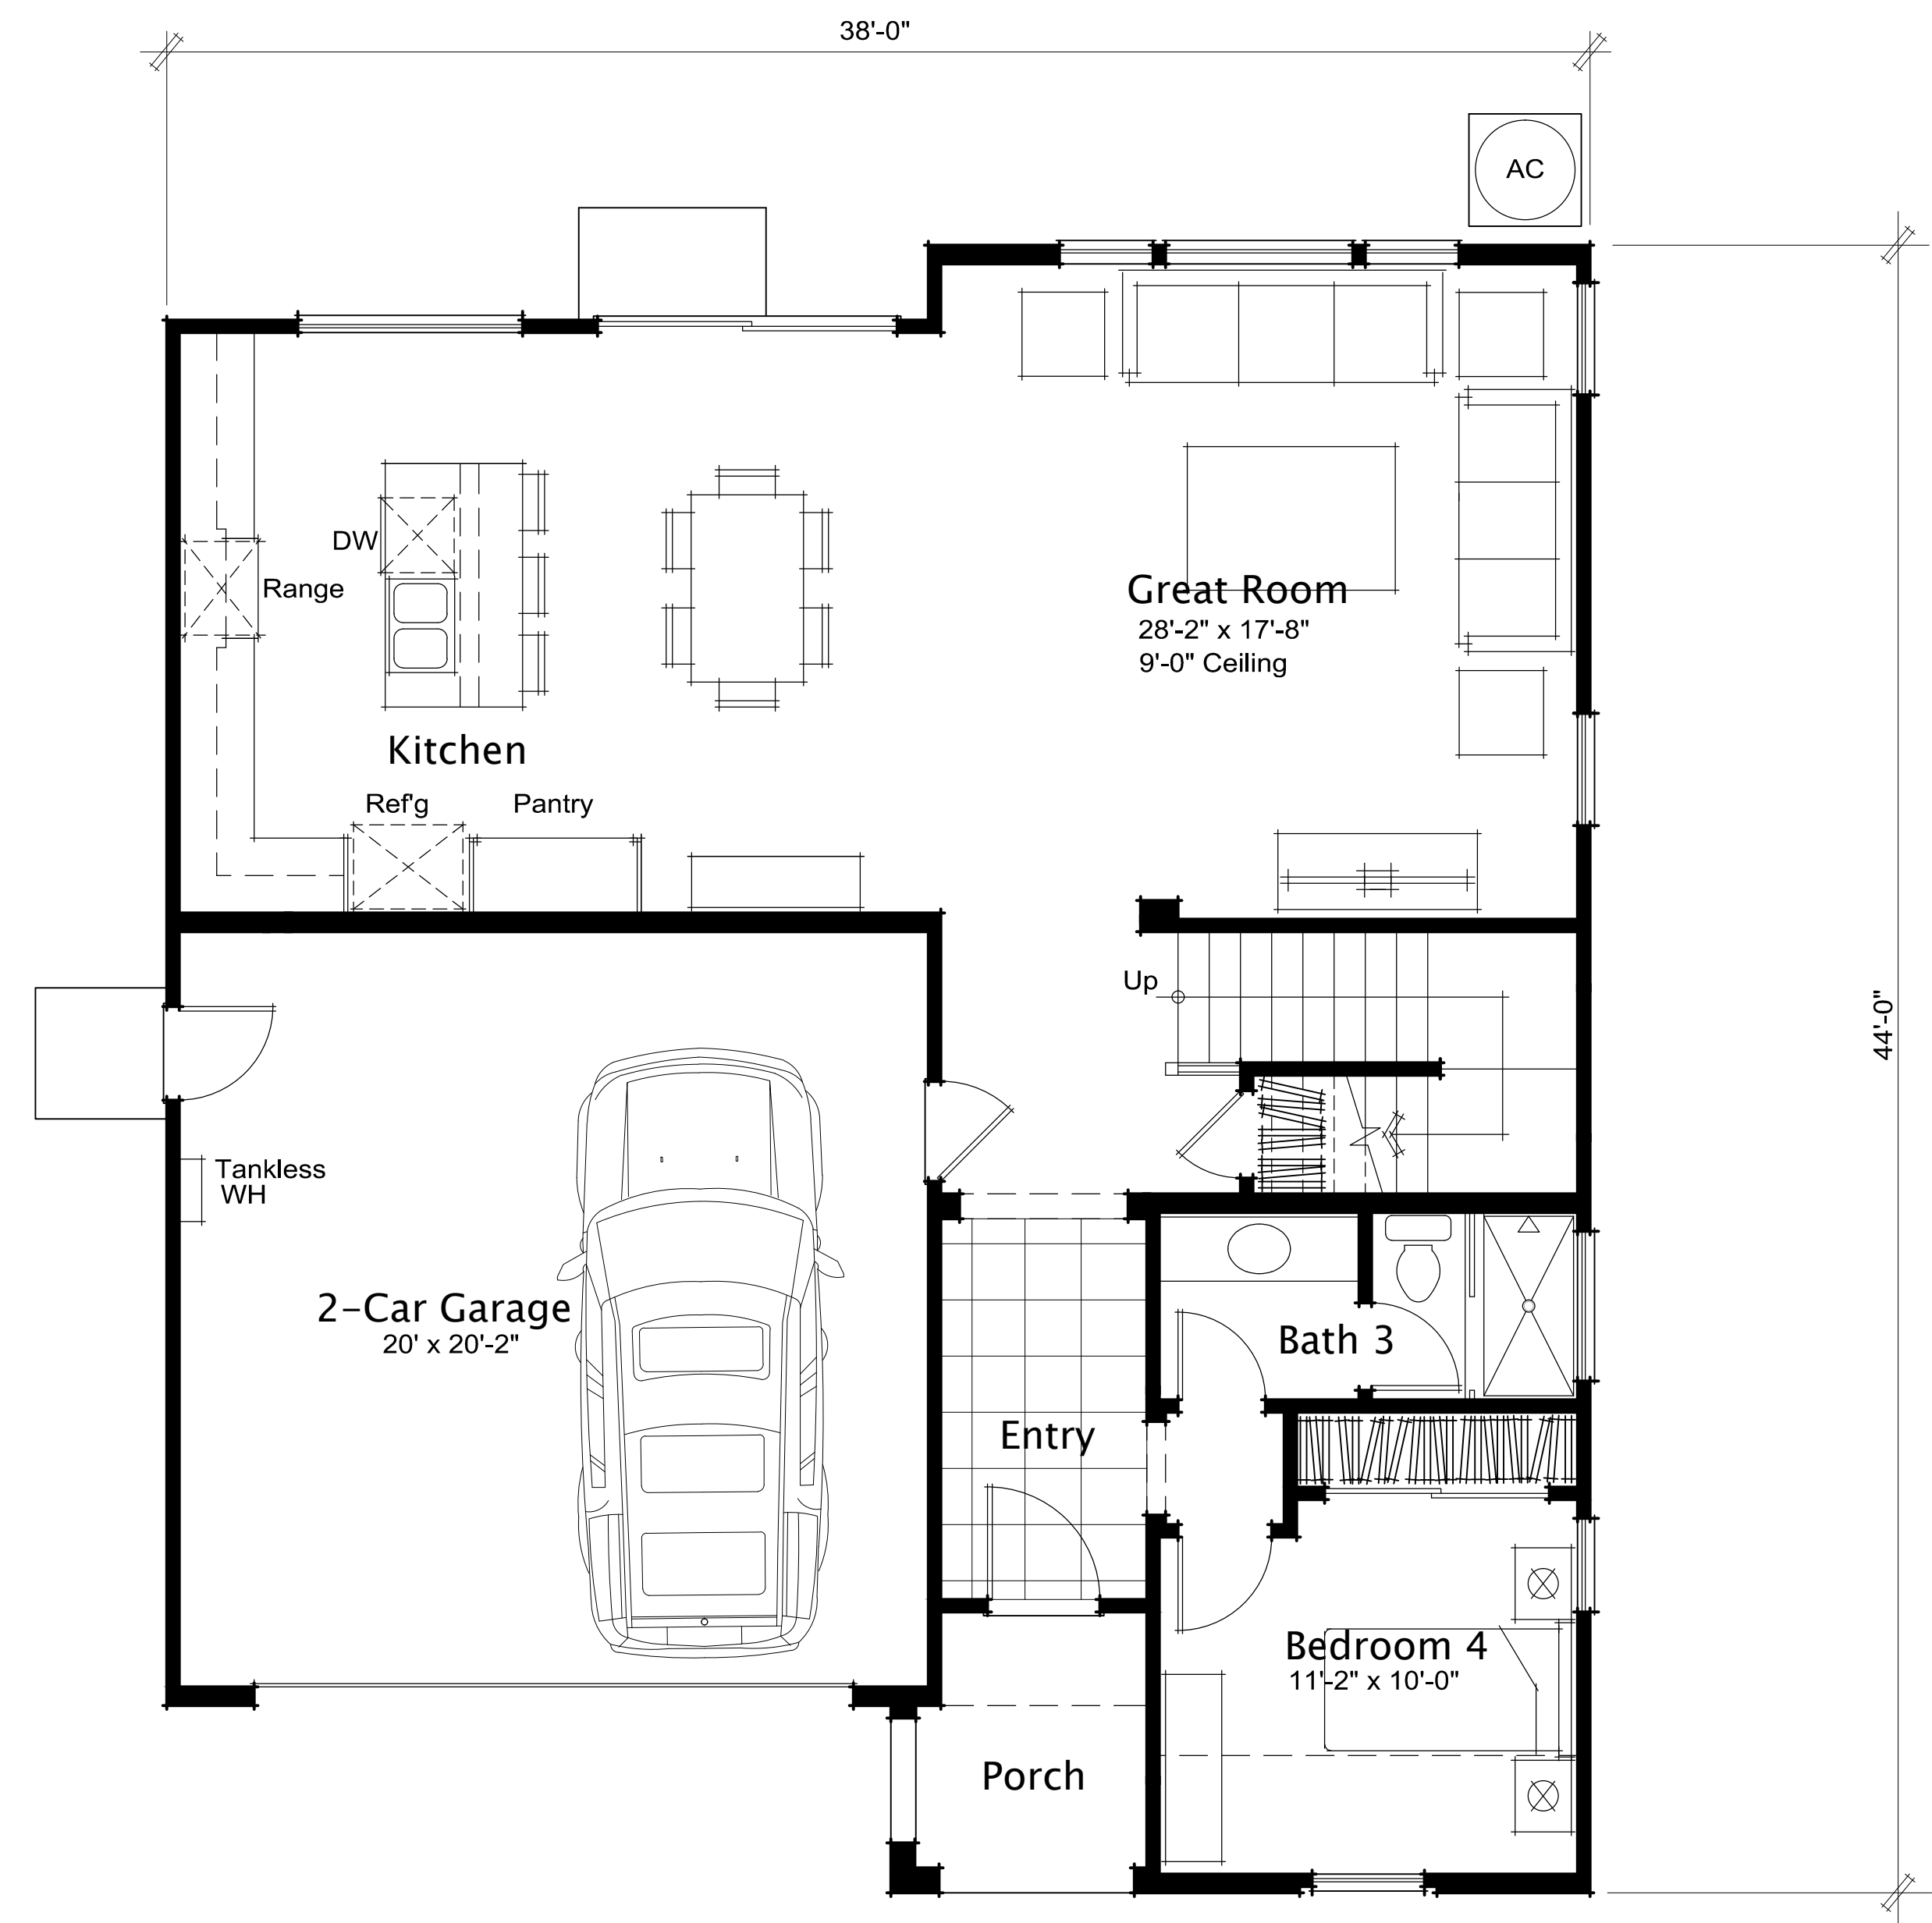

First Floor Plan

Living Area:	
First Floor	1,066
Second Floor	1,388
Total Living Area =	2,454 sq. ft.
Garage	421

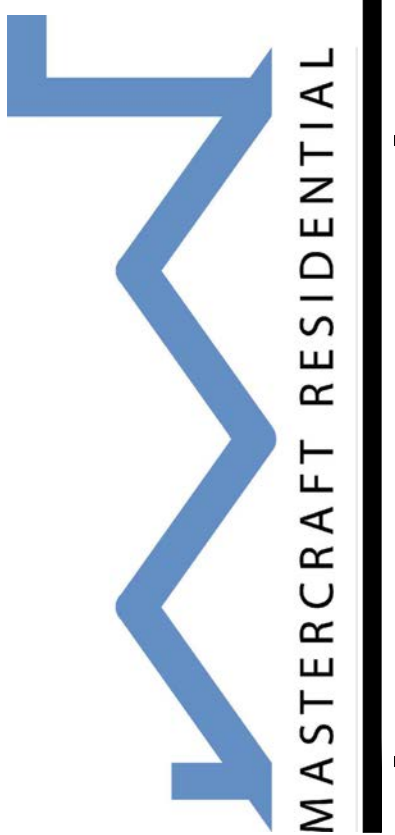

Blossom Trails, Highland CA

Title  
Plan 2  
Conceptual  
Floor Plan

Date  
7-7-2016  
Project Number  
4335  
Scale  
1/4" = 1'-0"  
Revision  
7-20-2016

Sheet No.

A-5

